


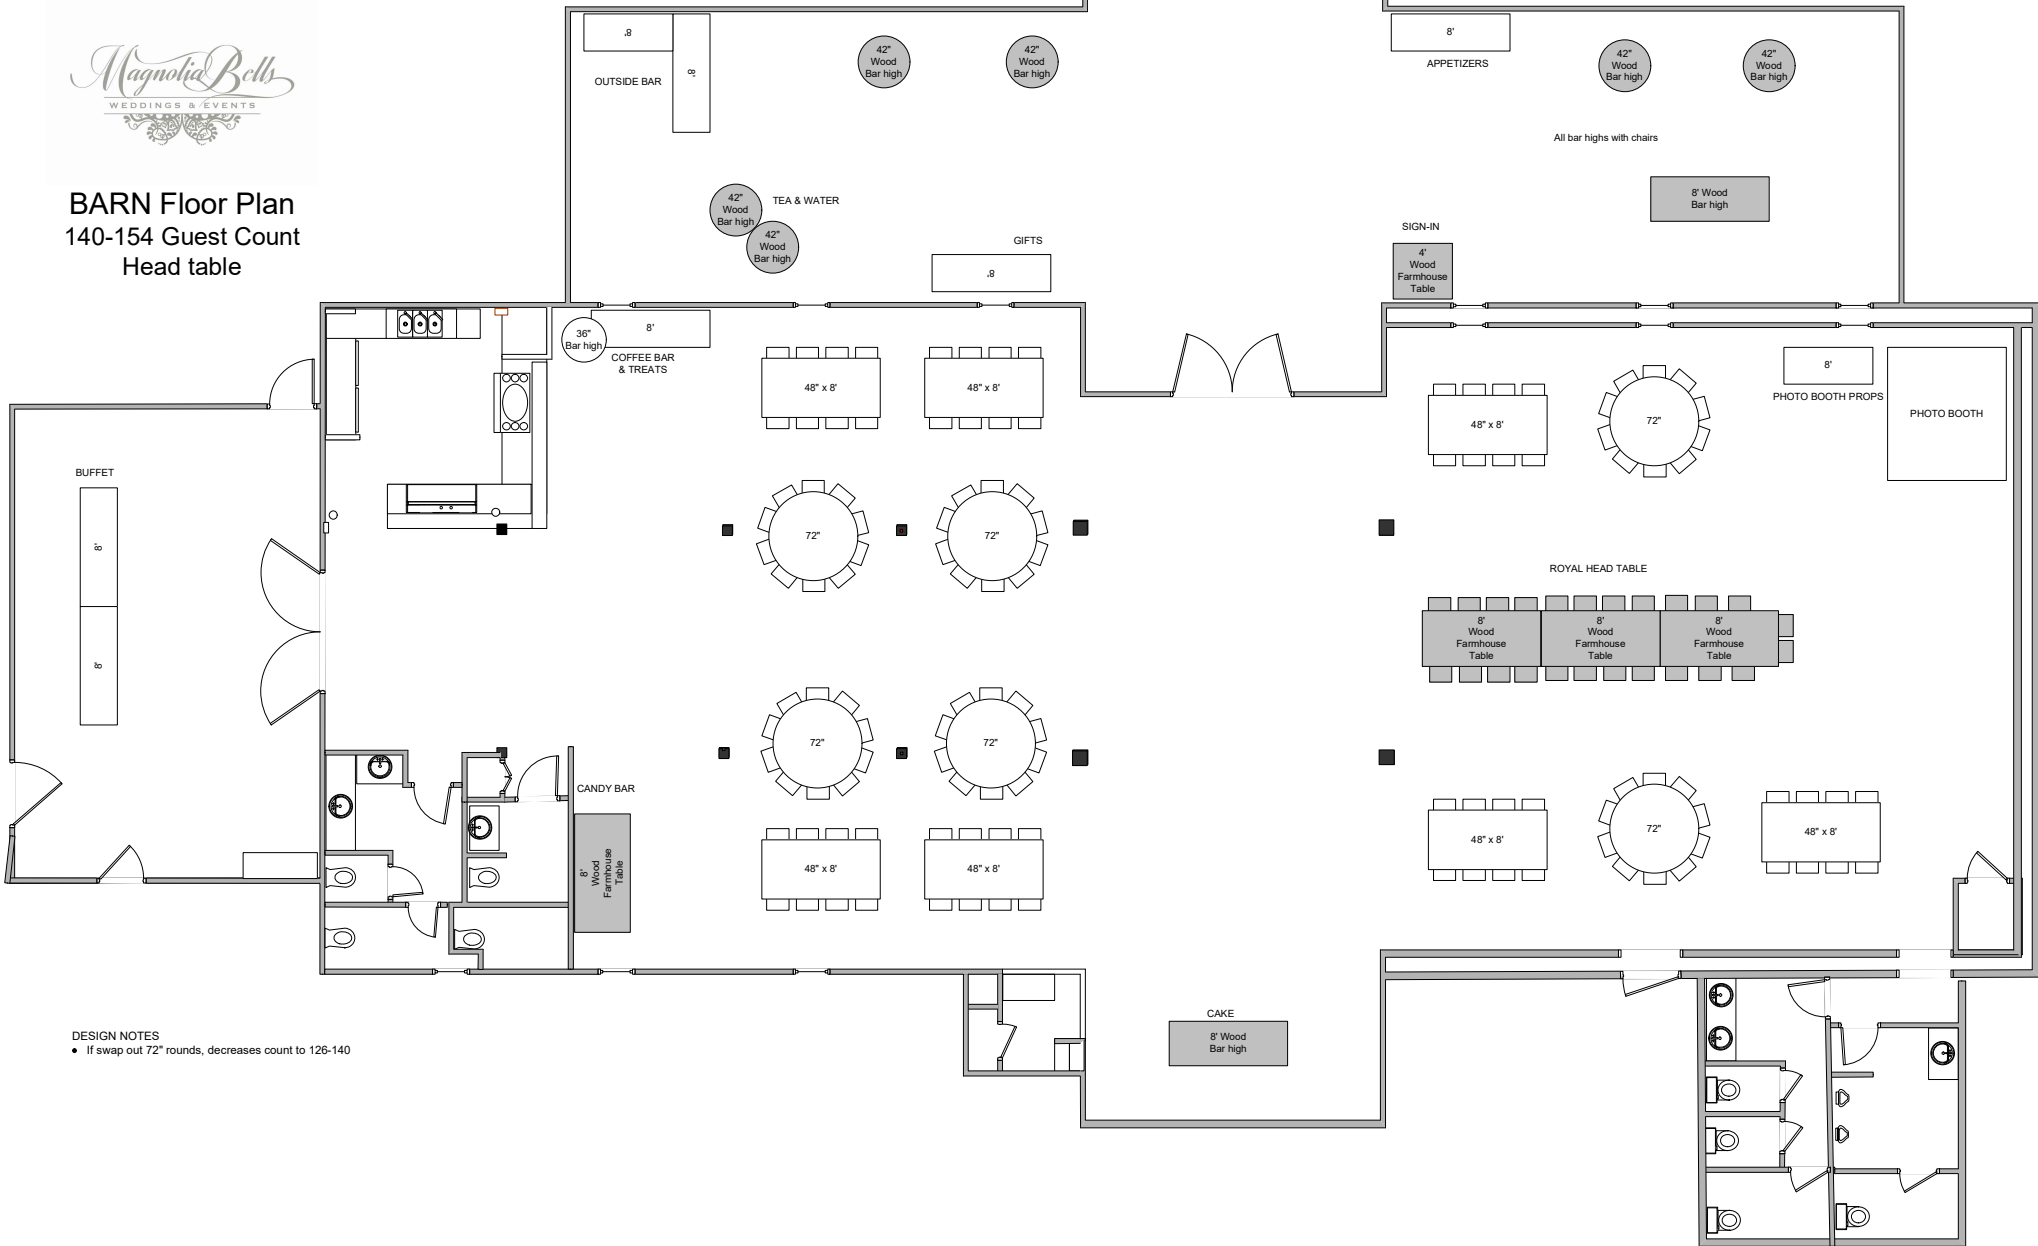

BARN Floor Plan
 140-154 Guest Count
 Head table



DESIGN NOTES
 • If swap out 72" rounds, decreases count to 126-140